



GİRİŞ KAT A ETAJER

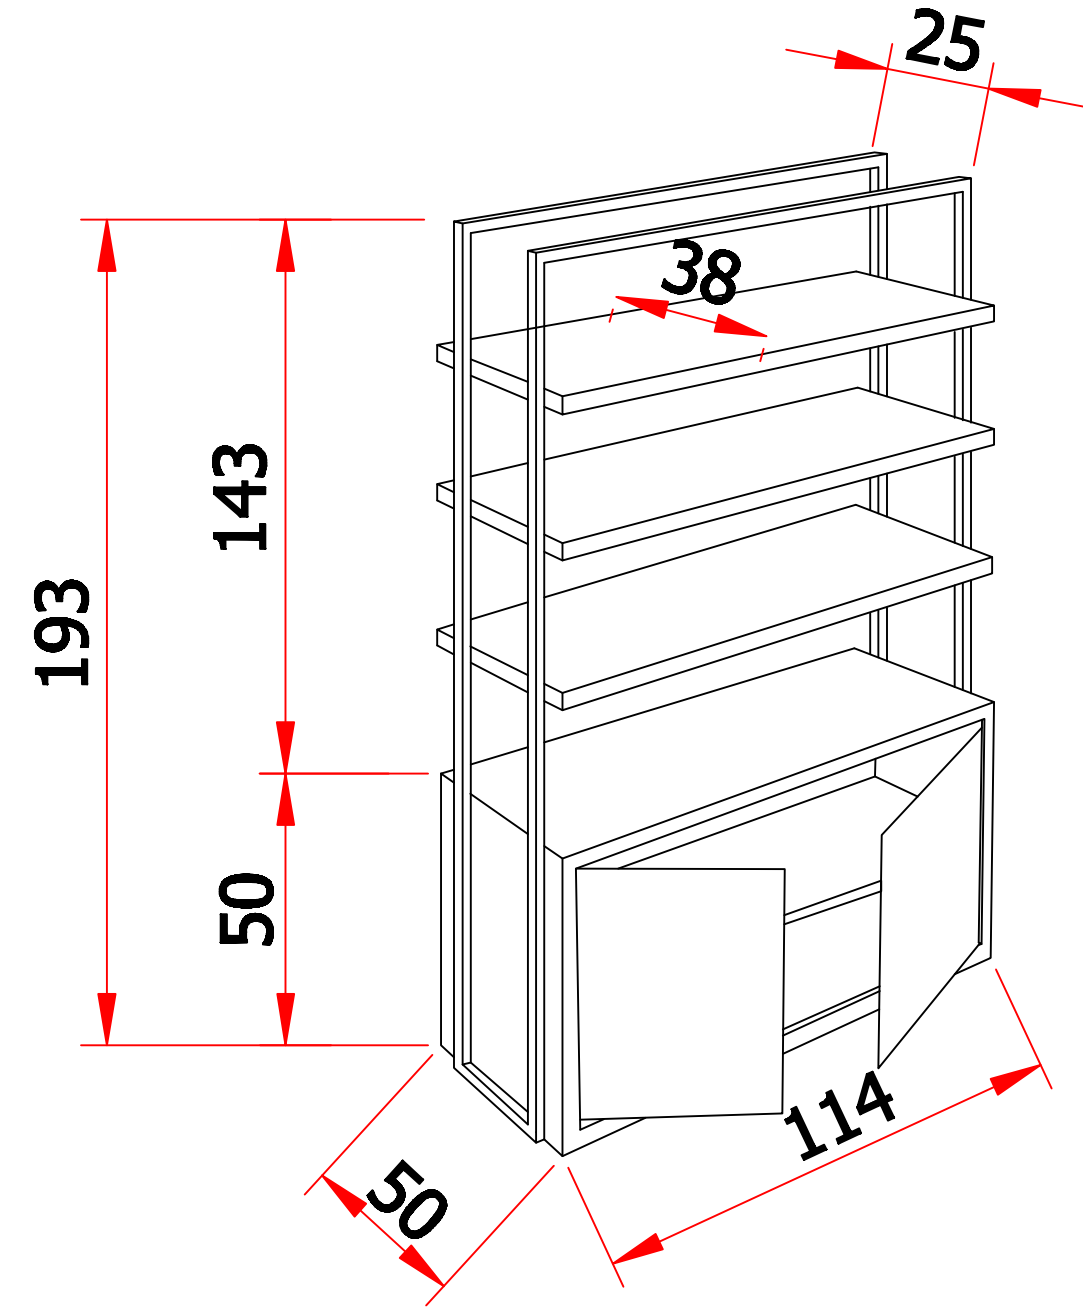


19 ADET

GİRİŞ KAT B ETAJER

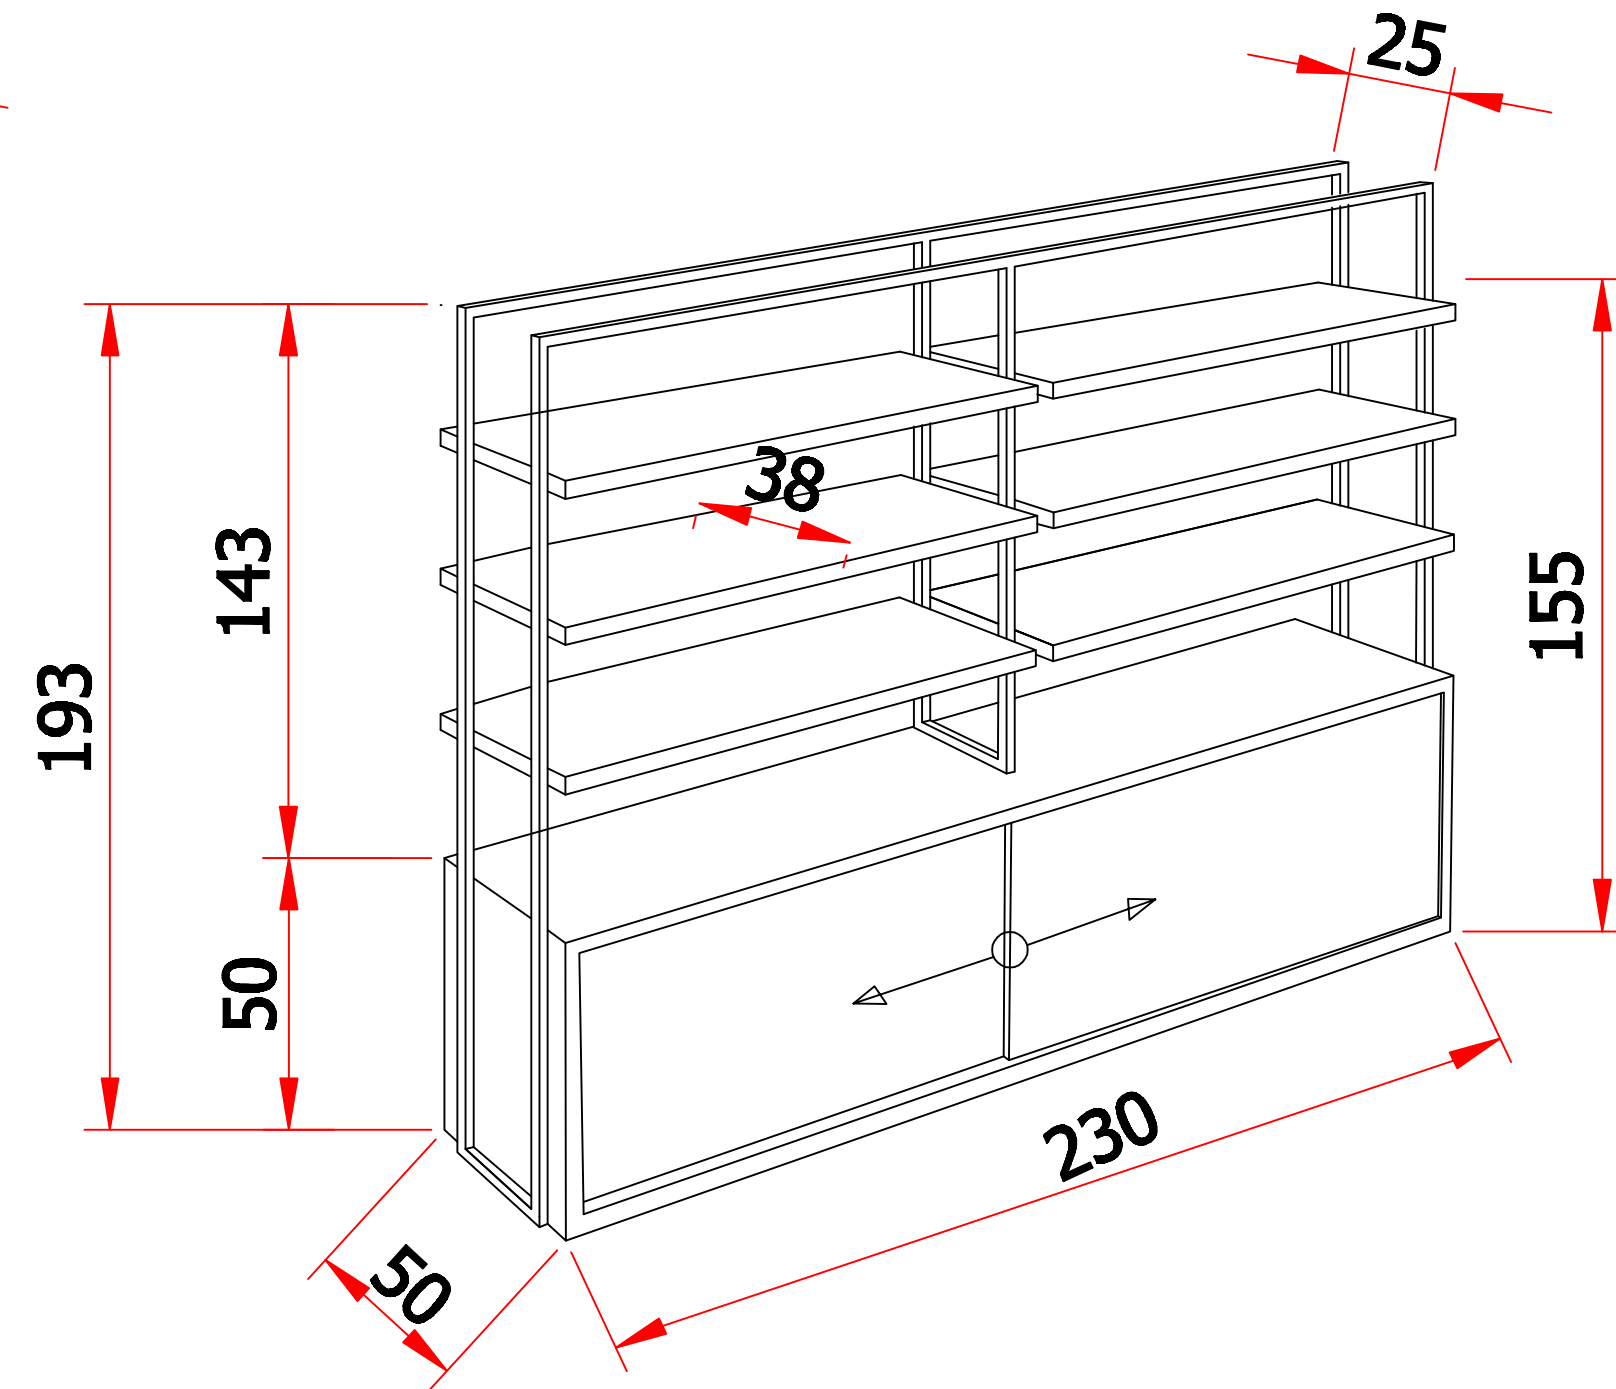


5 ADET

GİRİŞ KAT C ETAJER

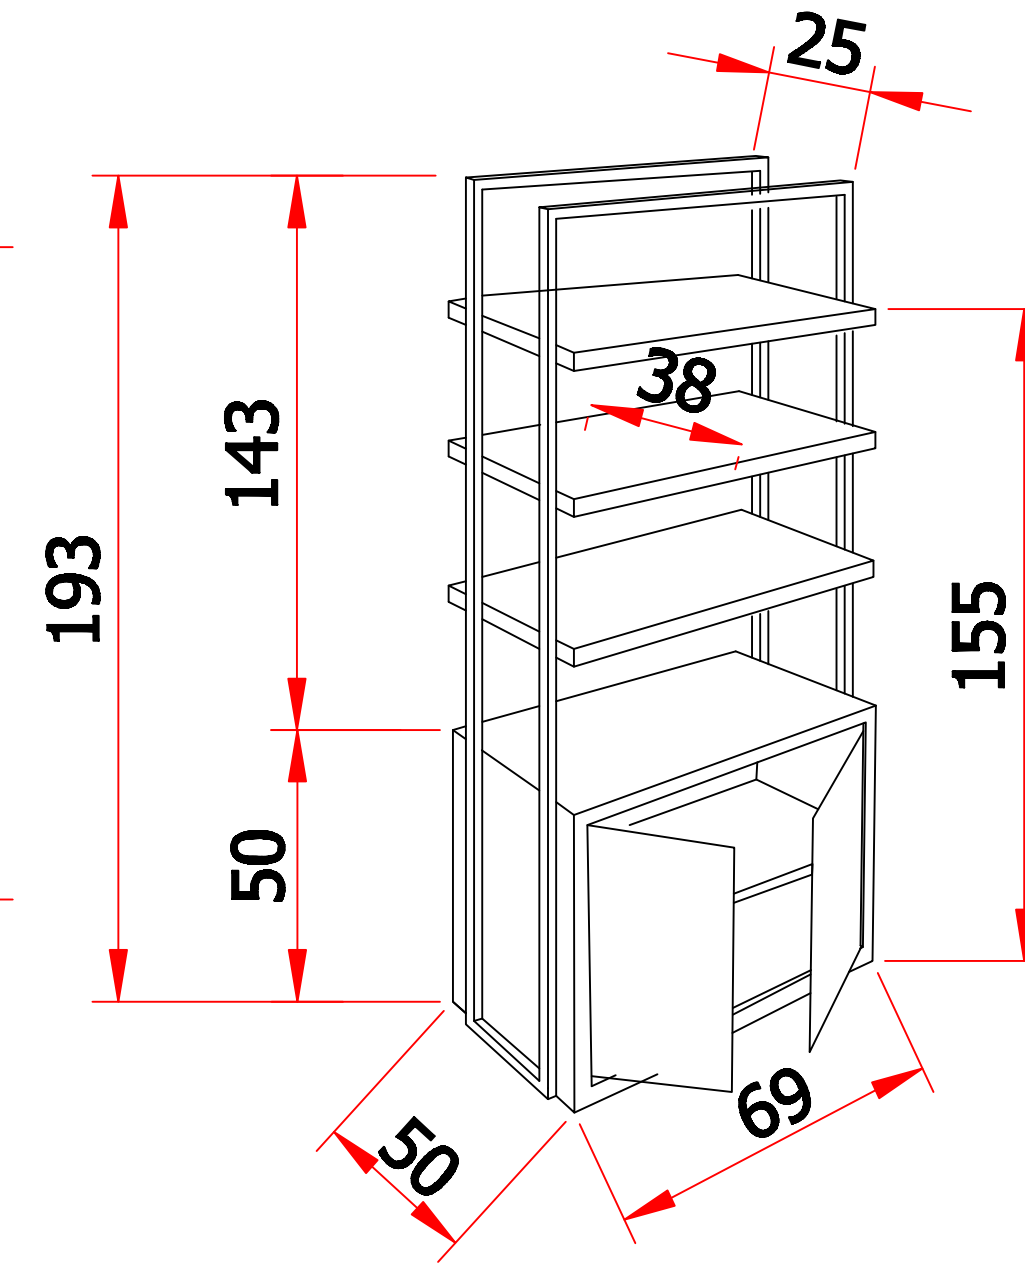


2 ADET

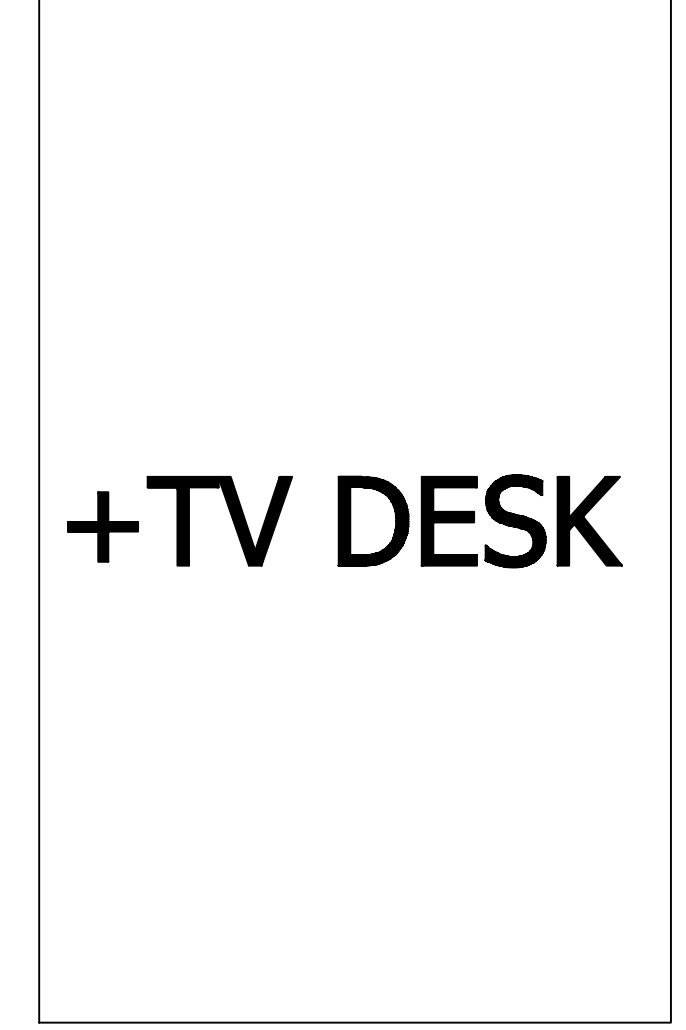

+TV DESK


1 ADET

ÜST KAT A ETAJER

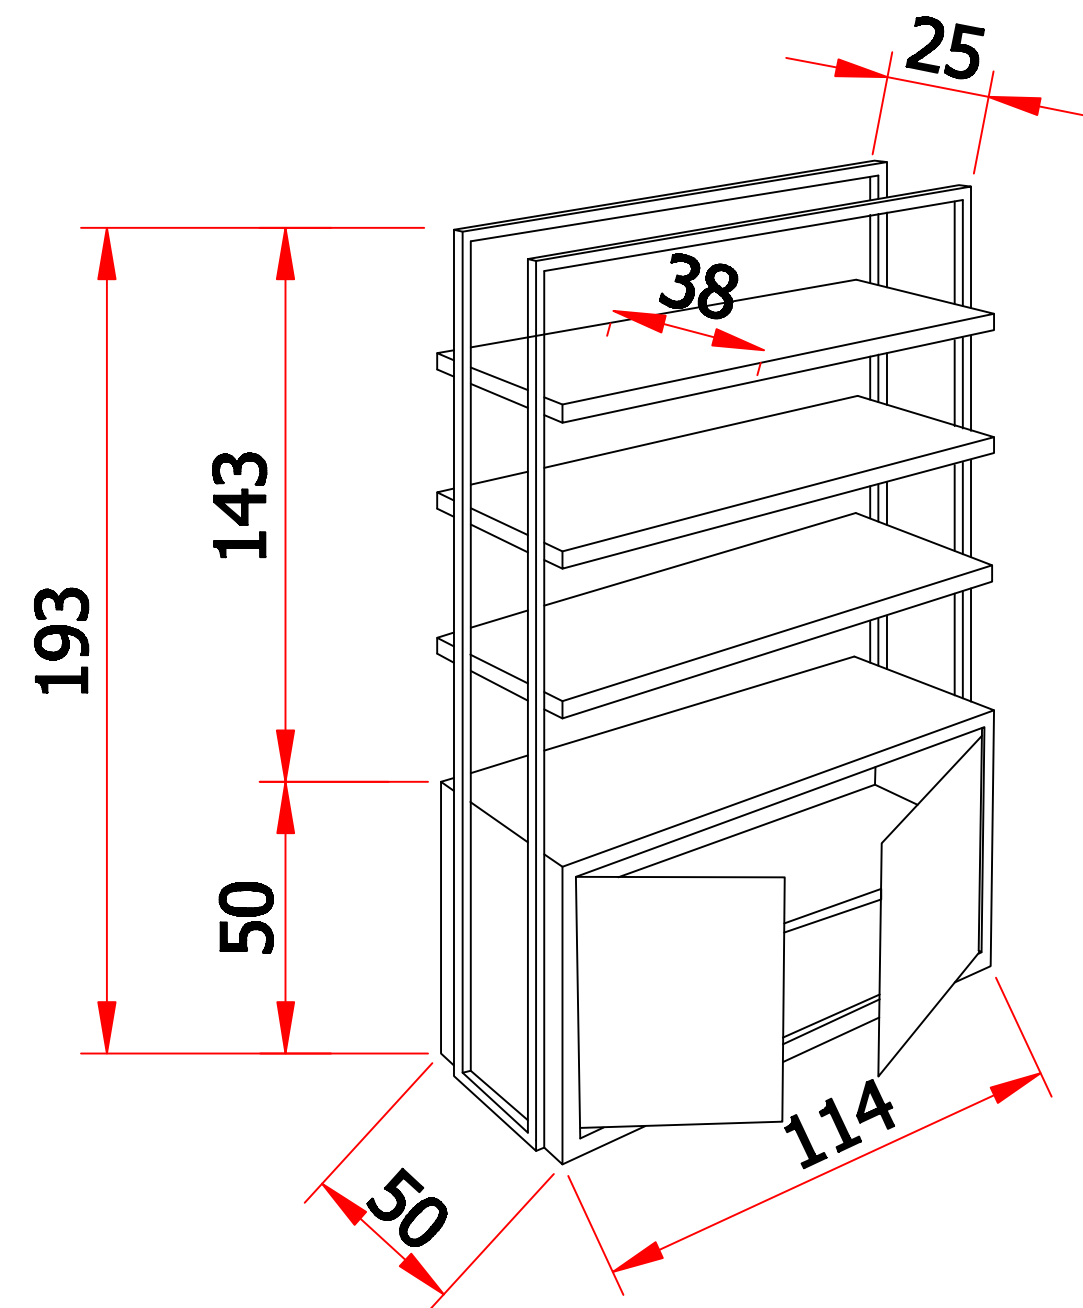


7 ADET

ÜST KAT B ETAJER

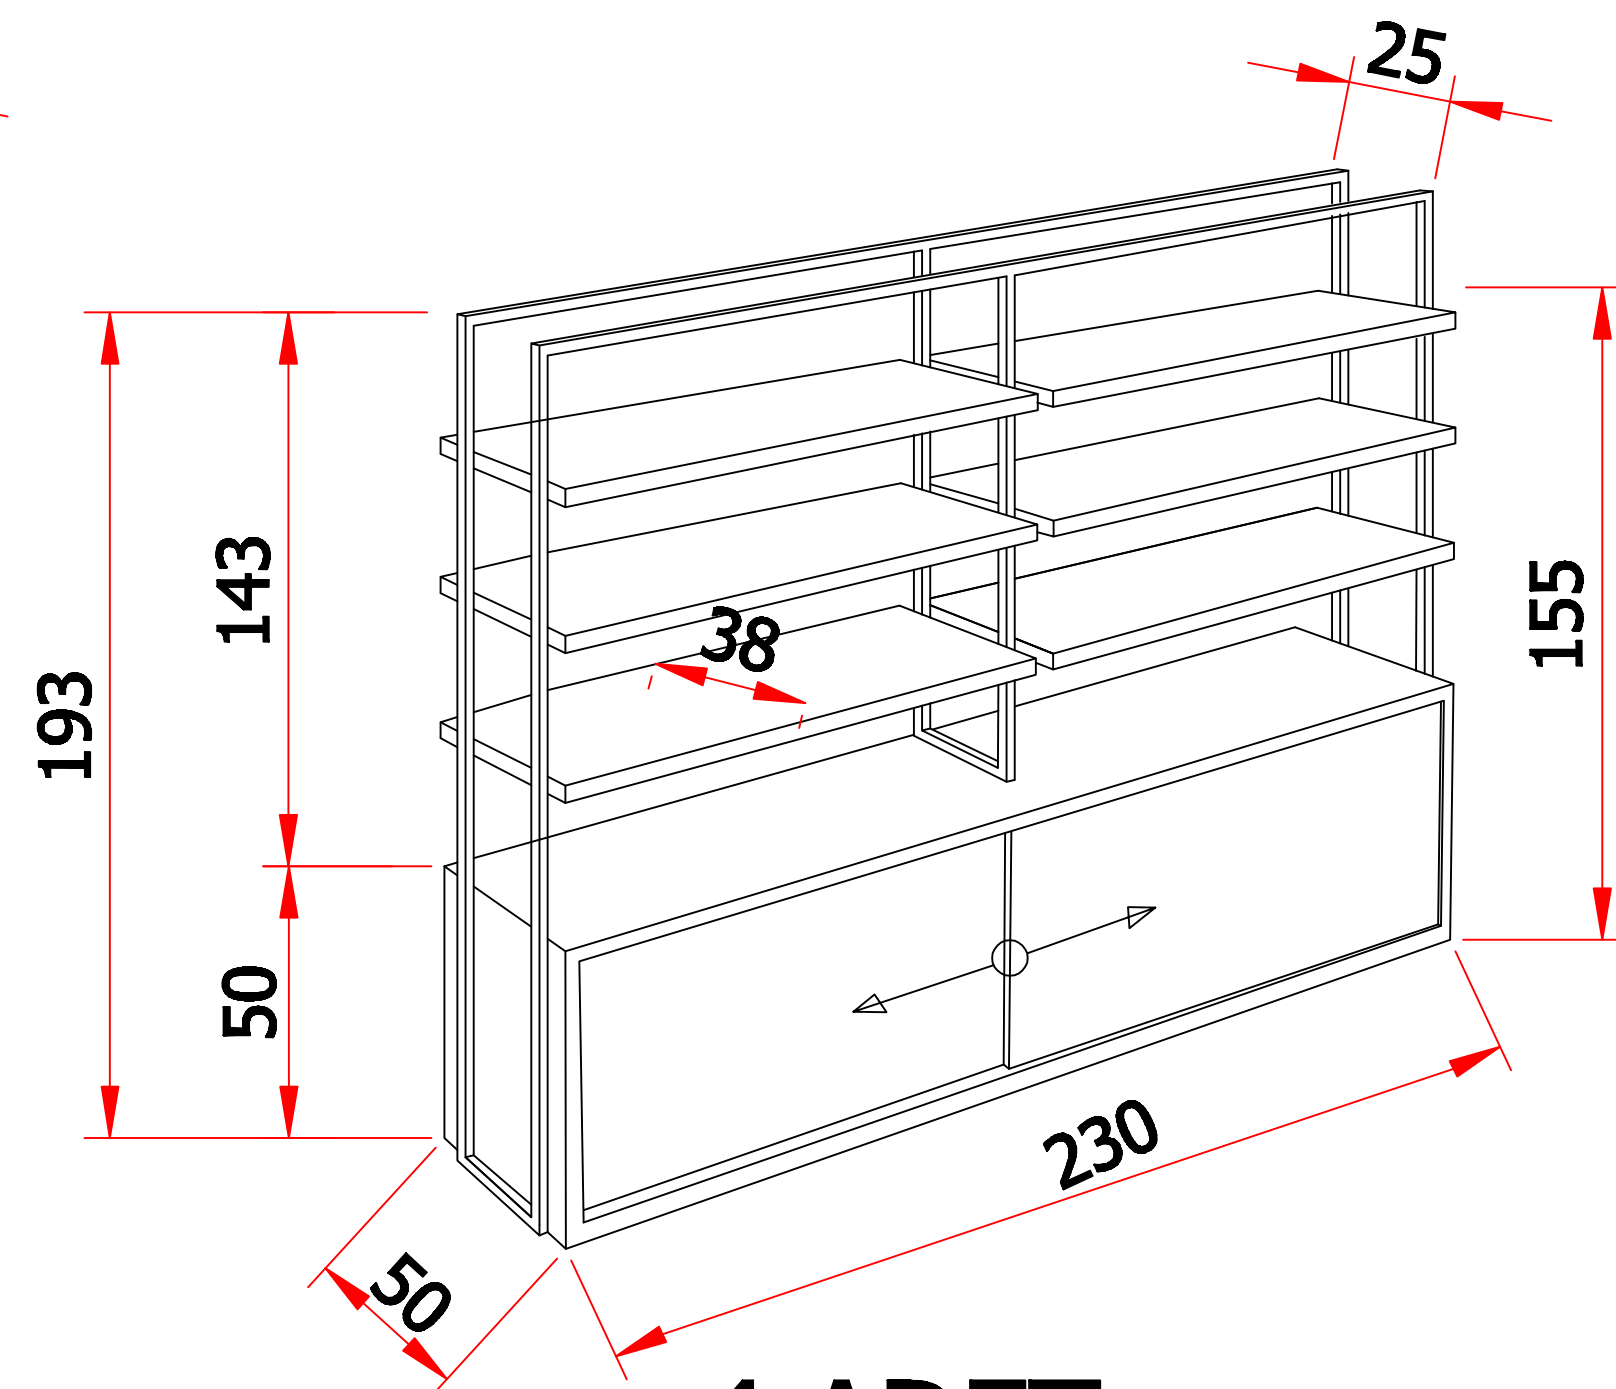

4 ADET

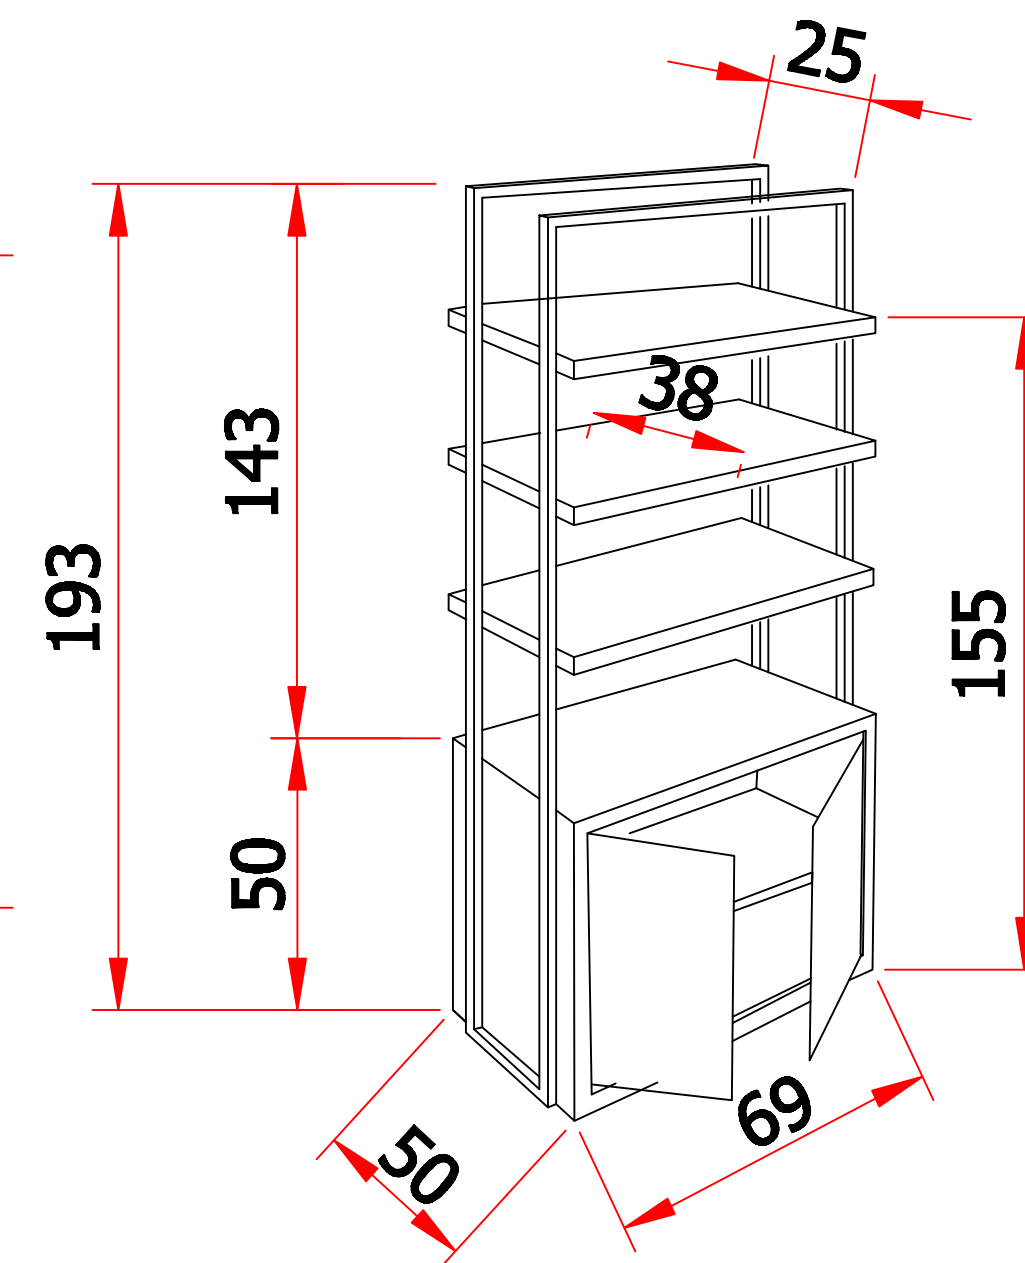

2 ADET